


The Princeton

first floor 1,590 sf
 second floor 1,339 sf
 total 2,929 sf

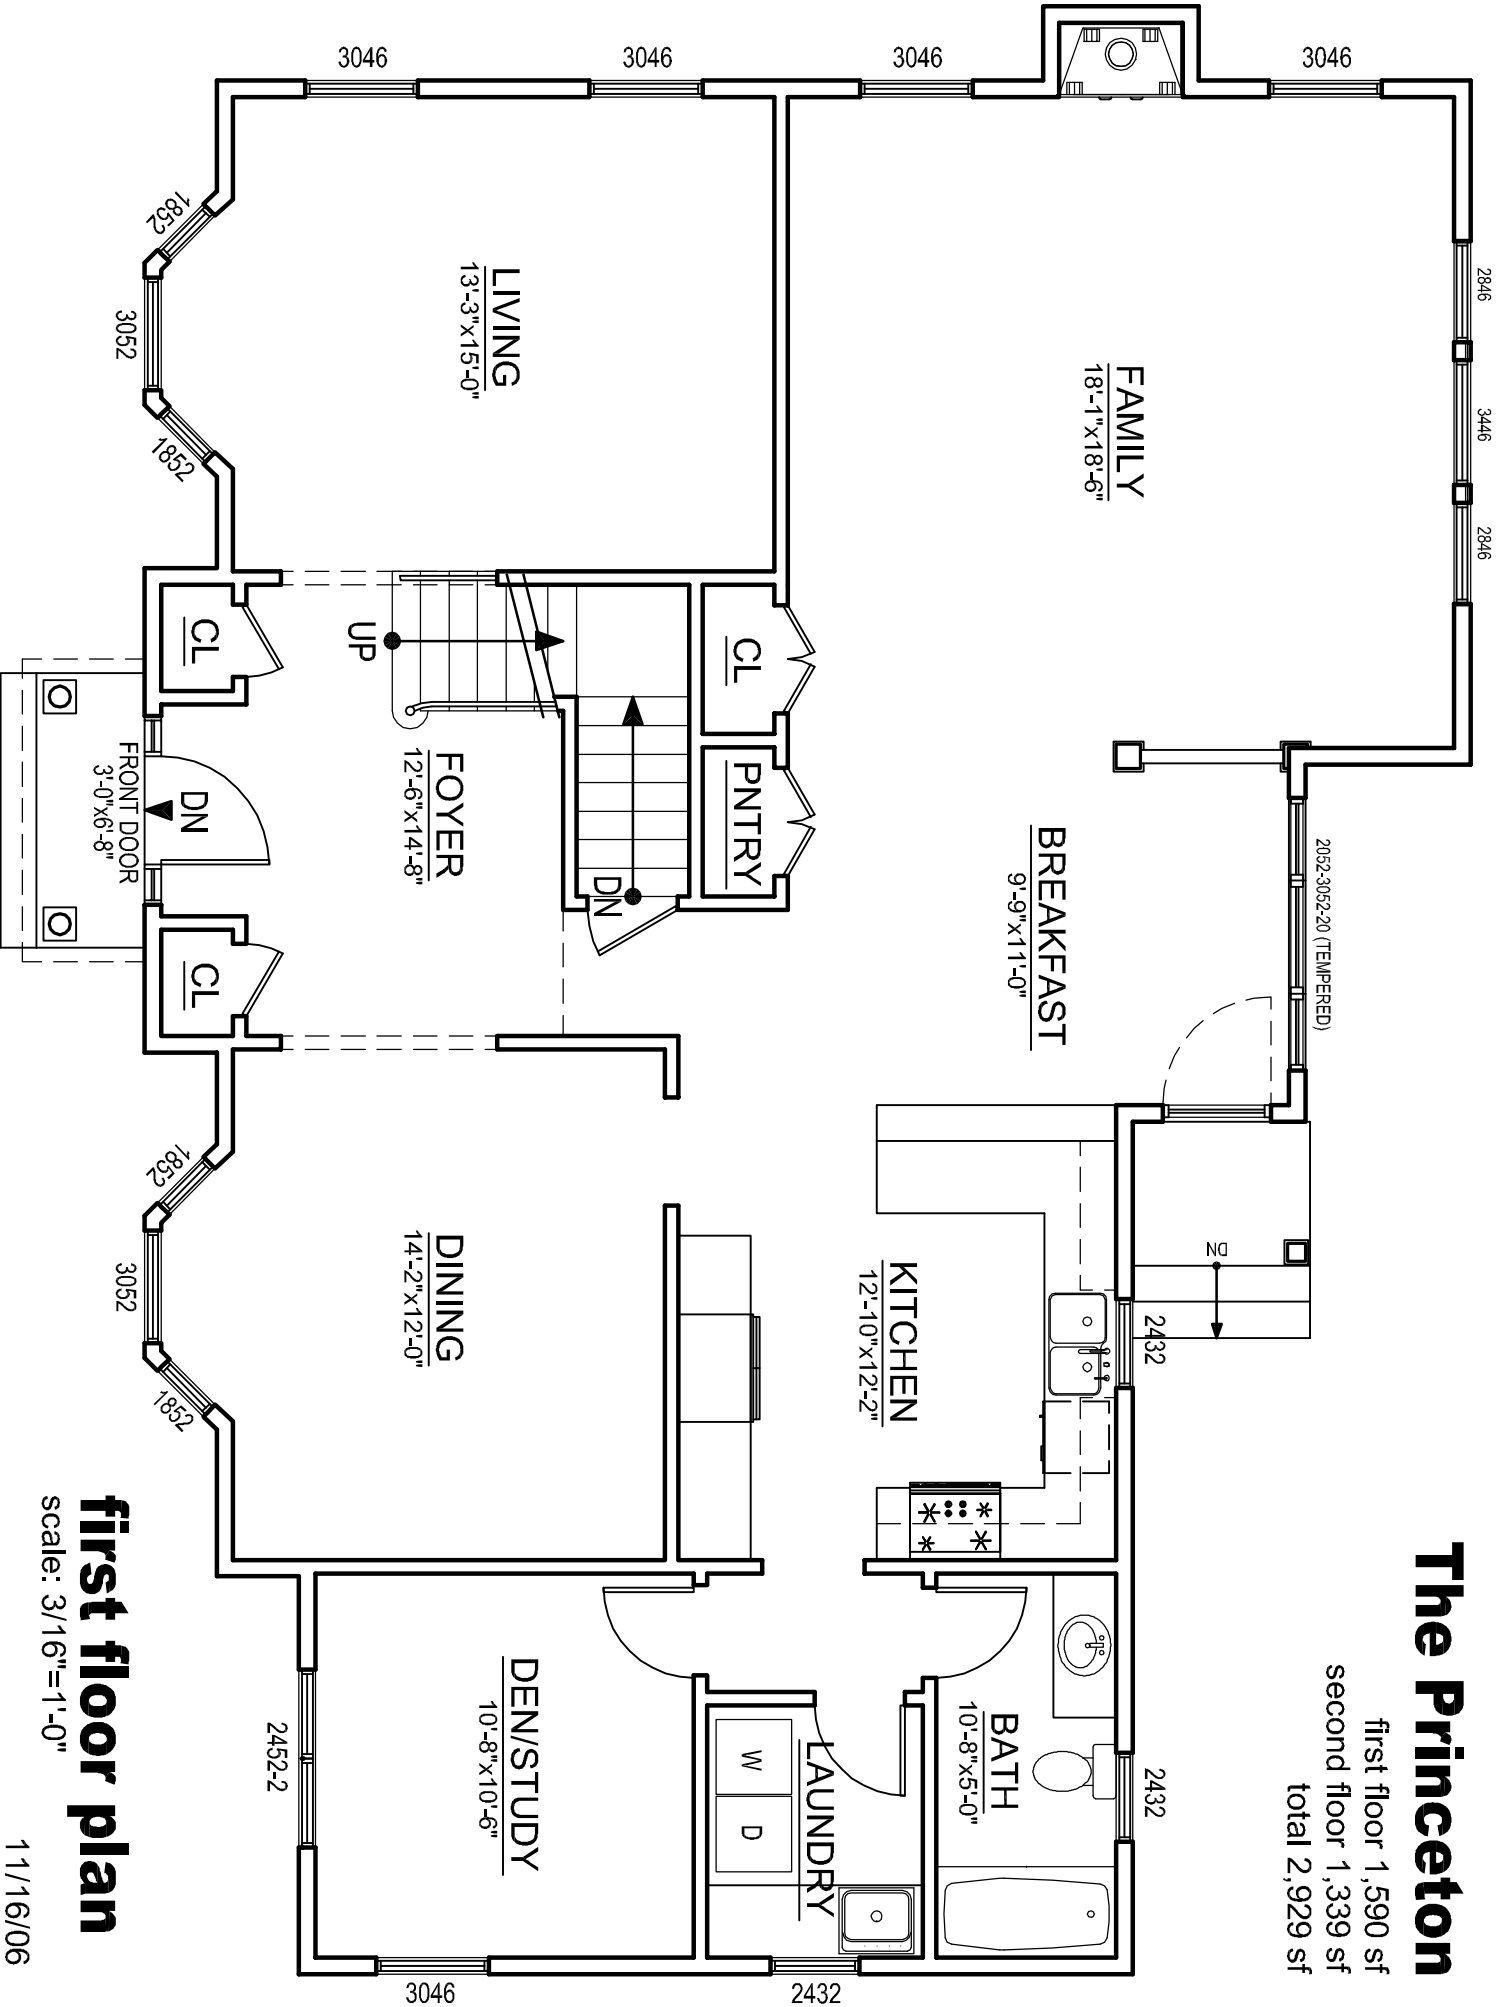


first floor plan

scale: 3/16"=1'-0"

11/16/06

The Princeton

first floor 1,590 sf
second floor 1,339 sf
total 2,929 sf

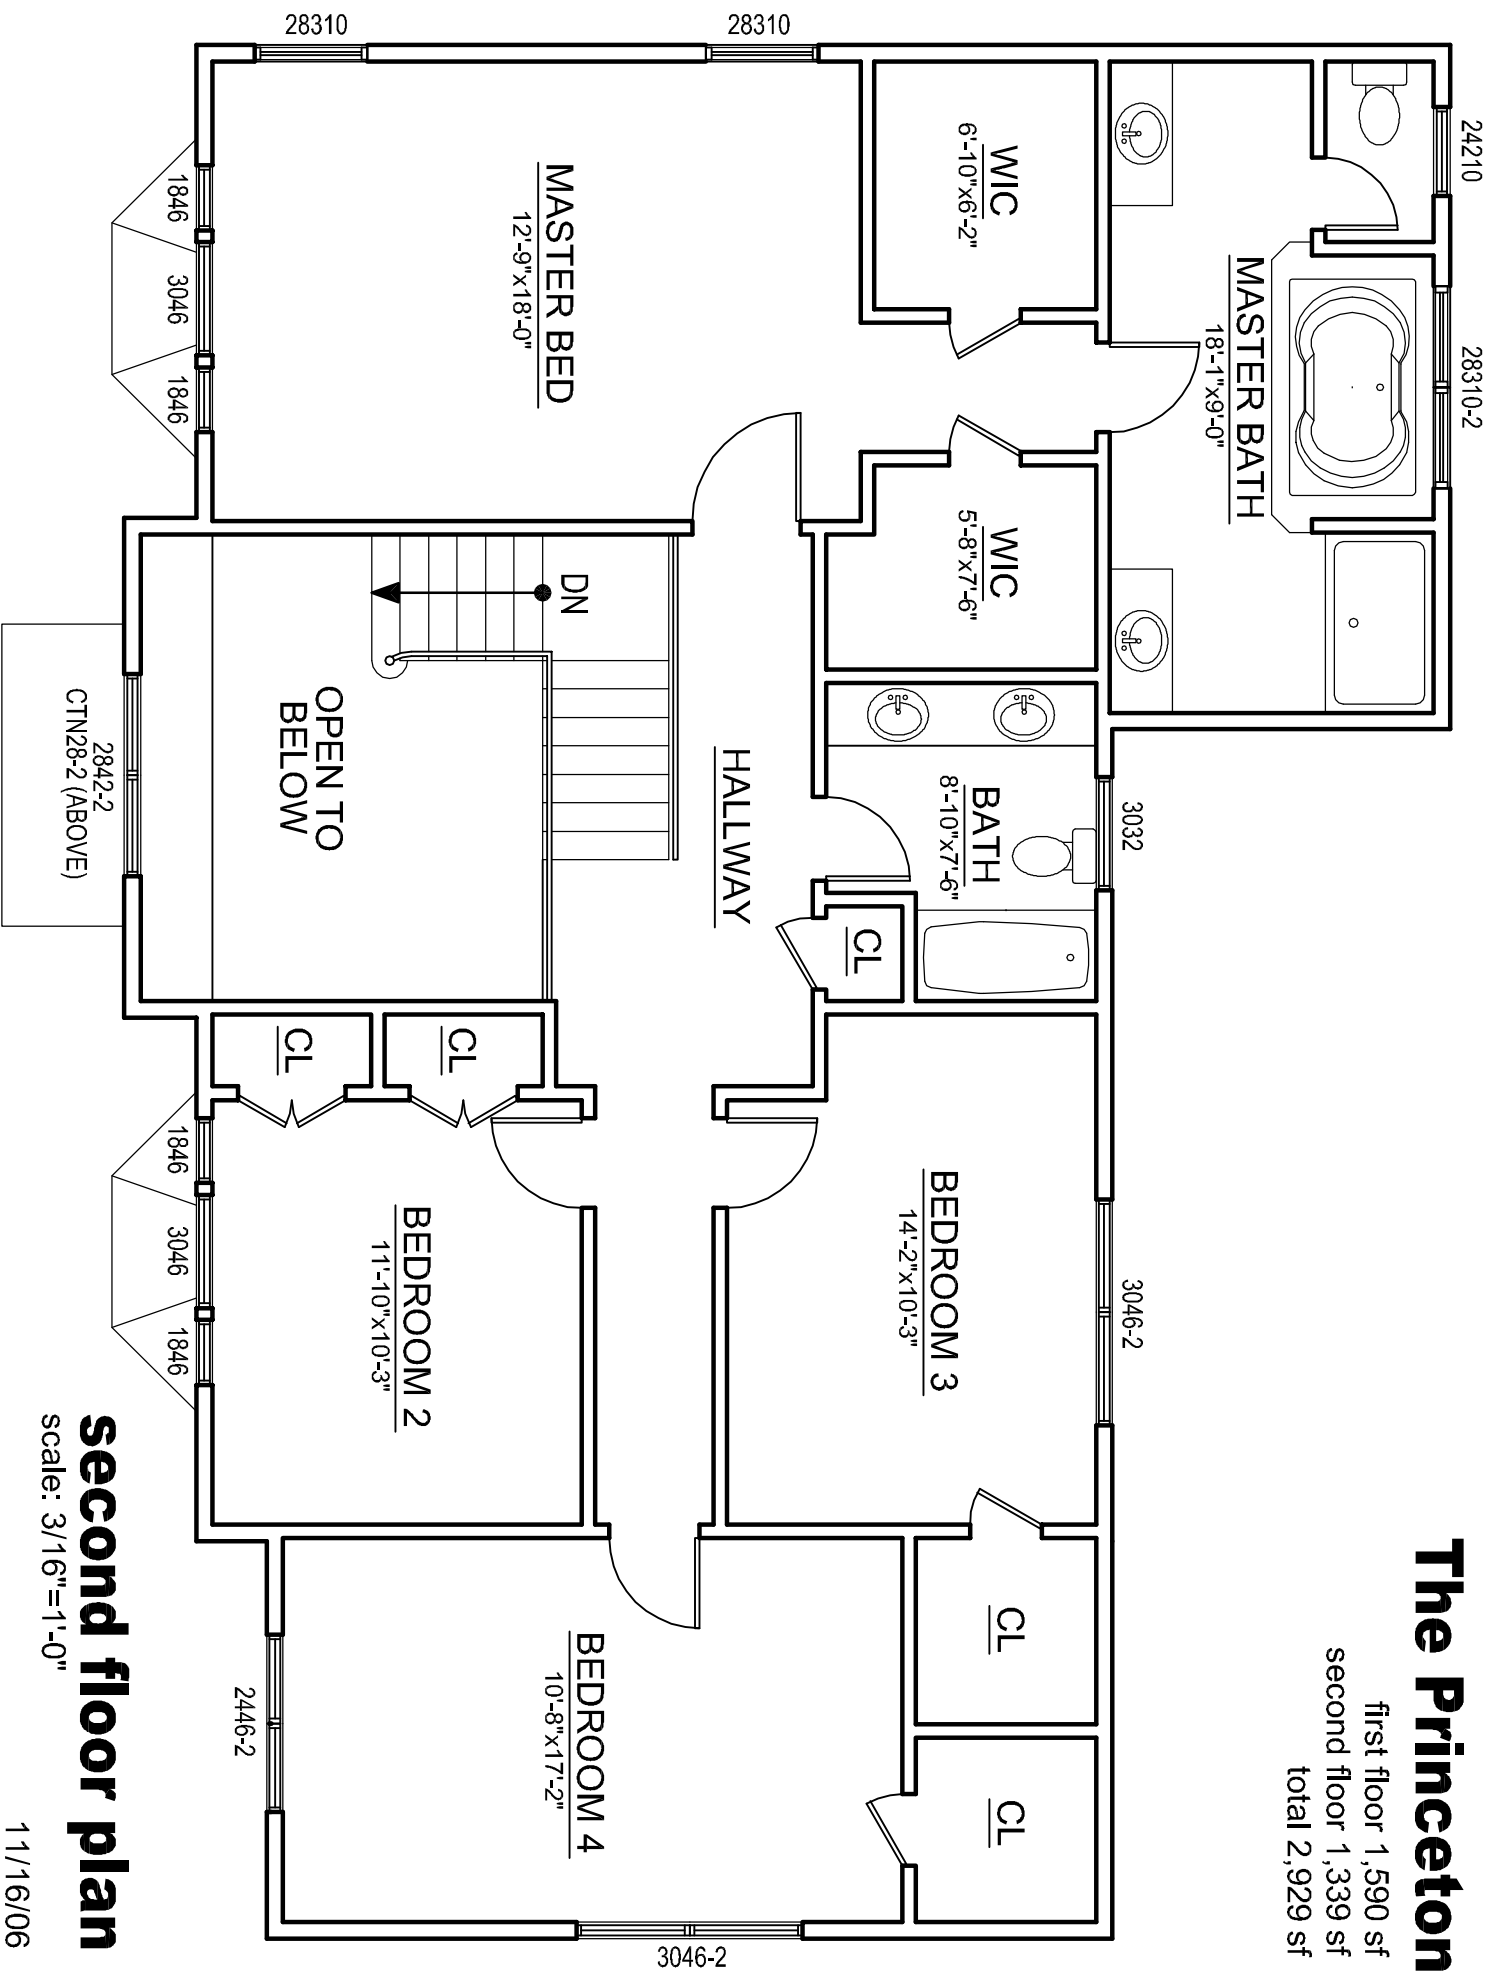


Second floor plan

scale: 3/16"=1'-0"

11/16/06

The Princeton

first floor 1,590 sf
second floor 1,339 sf
total 2,929 sf

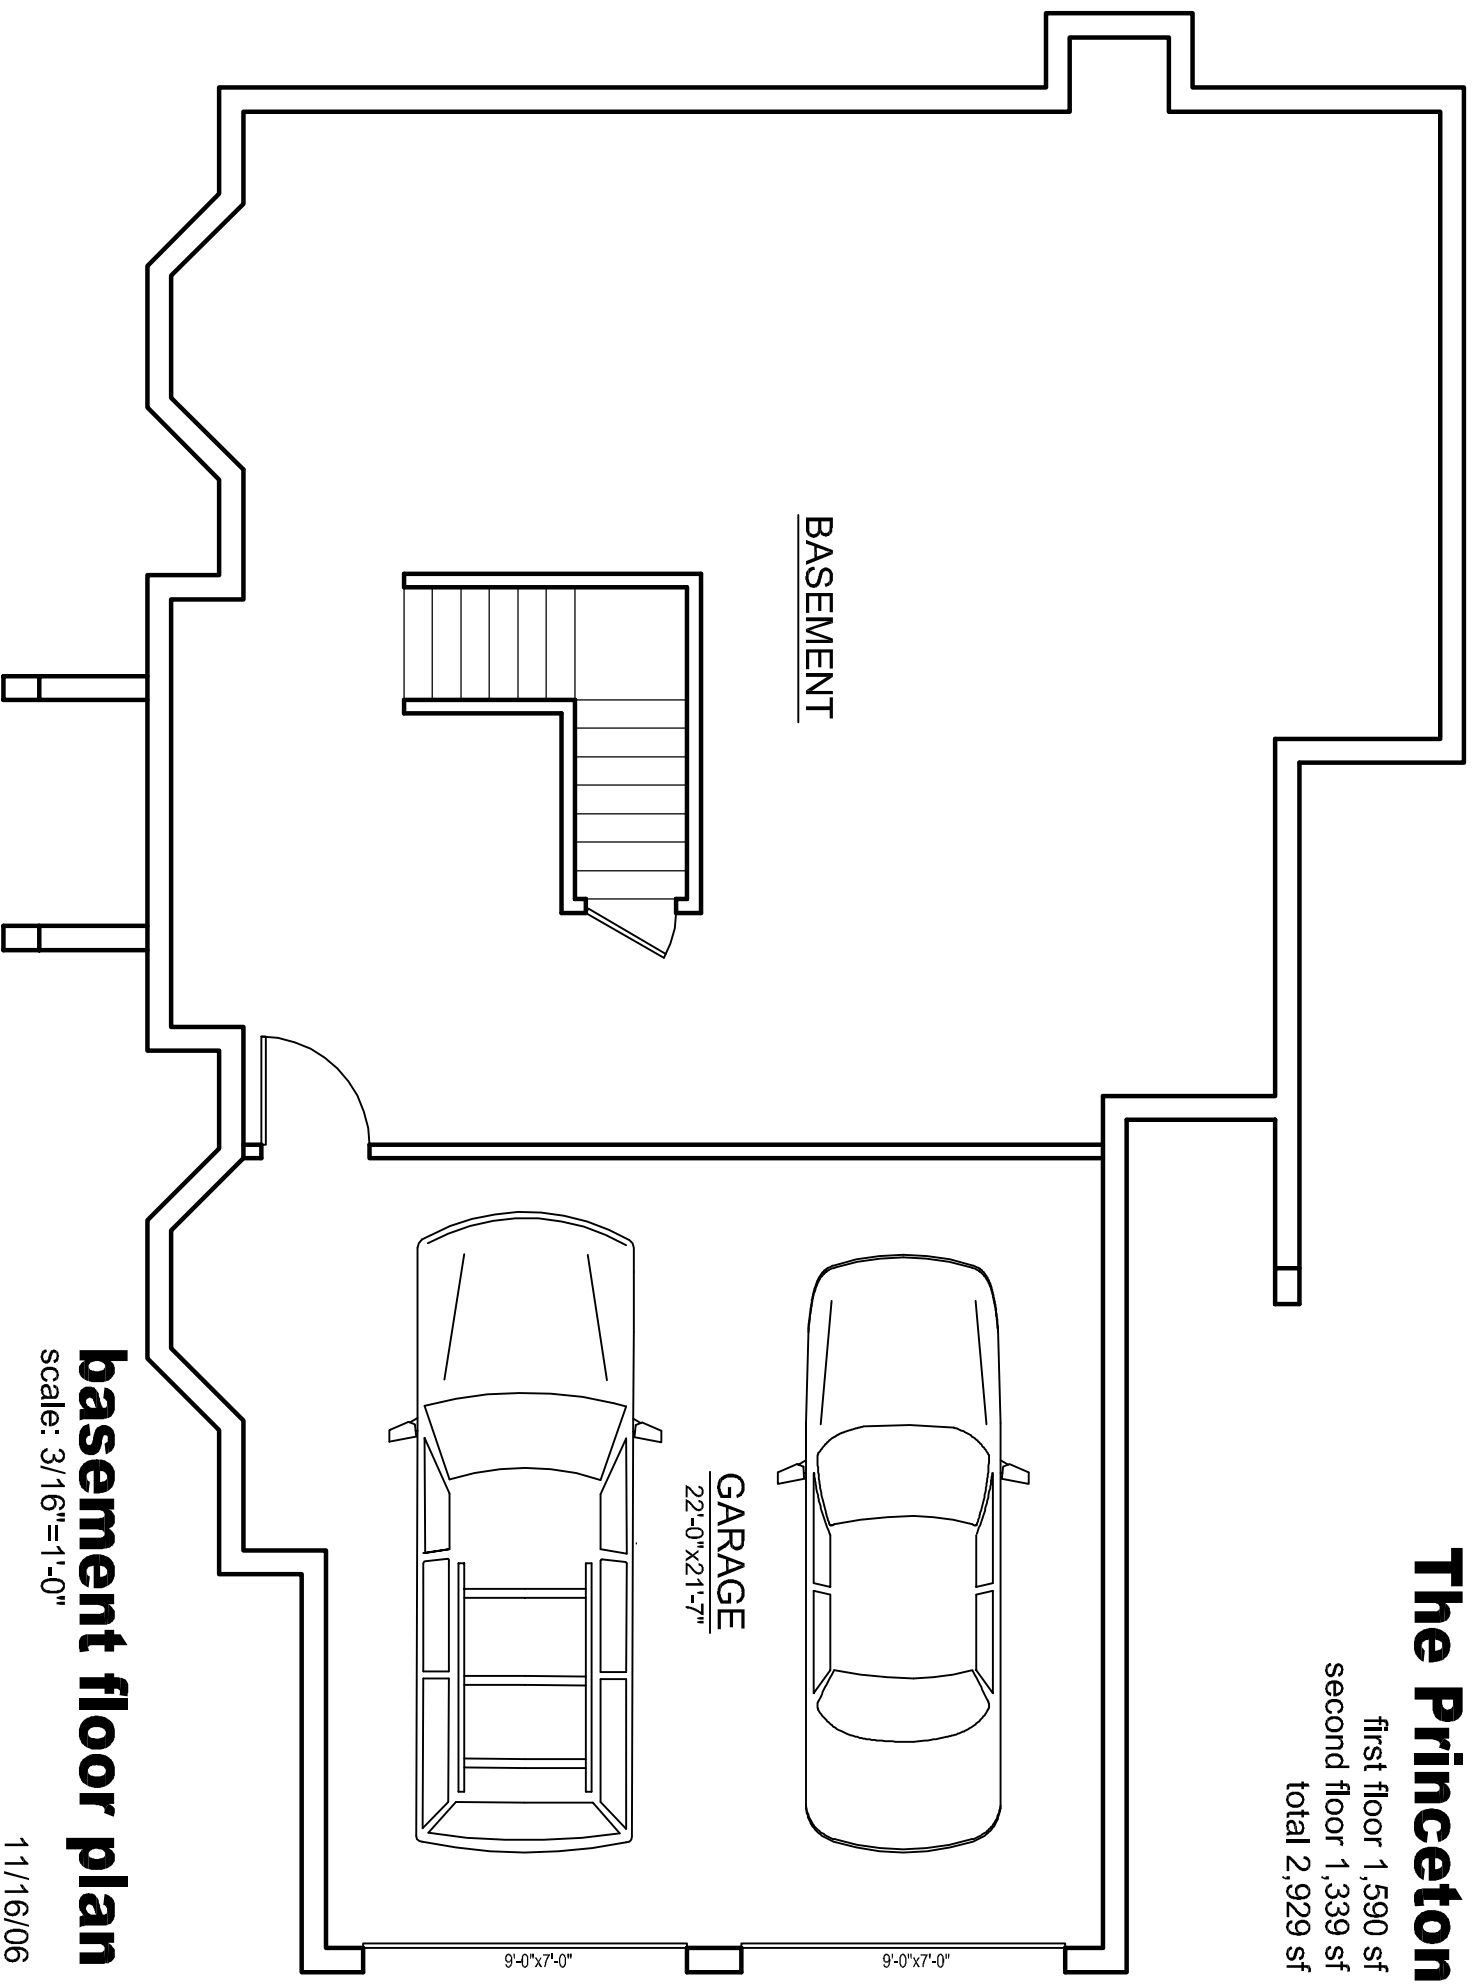

basement floor plan
scale: 3/16"=1'-0"

11/16/06