


Bridge House

3,763 sf
1,941 sf first floor
1,822 sf second floor

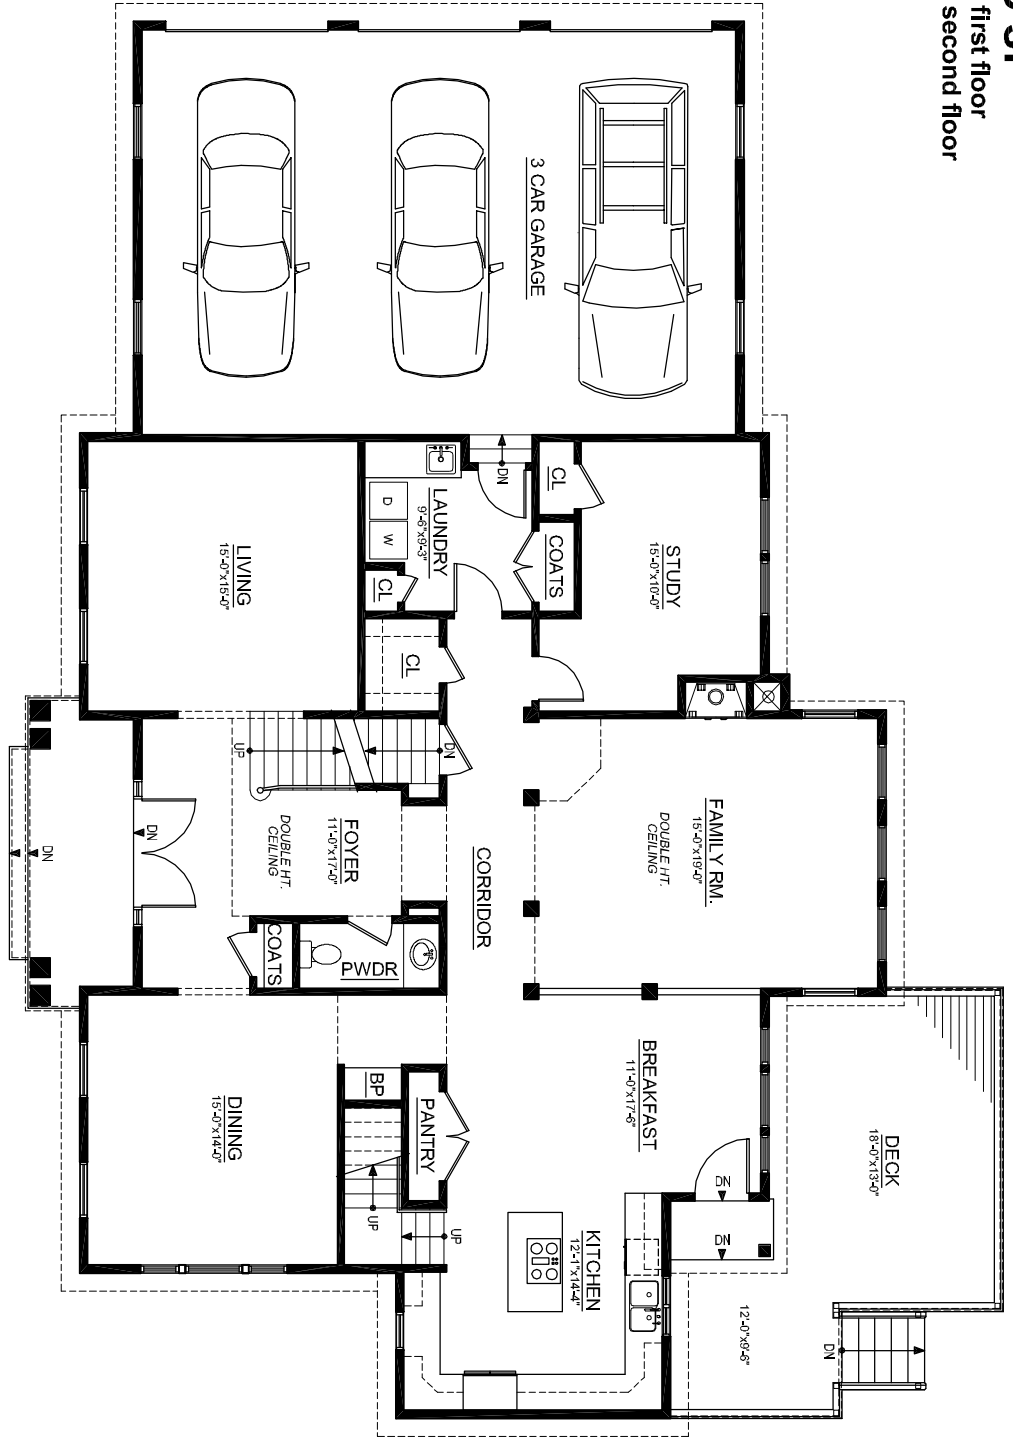


first floor plan
scale: 3/32"=1'-0"

Bridge House

3,763 sf

1,941 sf first floor

1,822 sf second floor

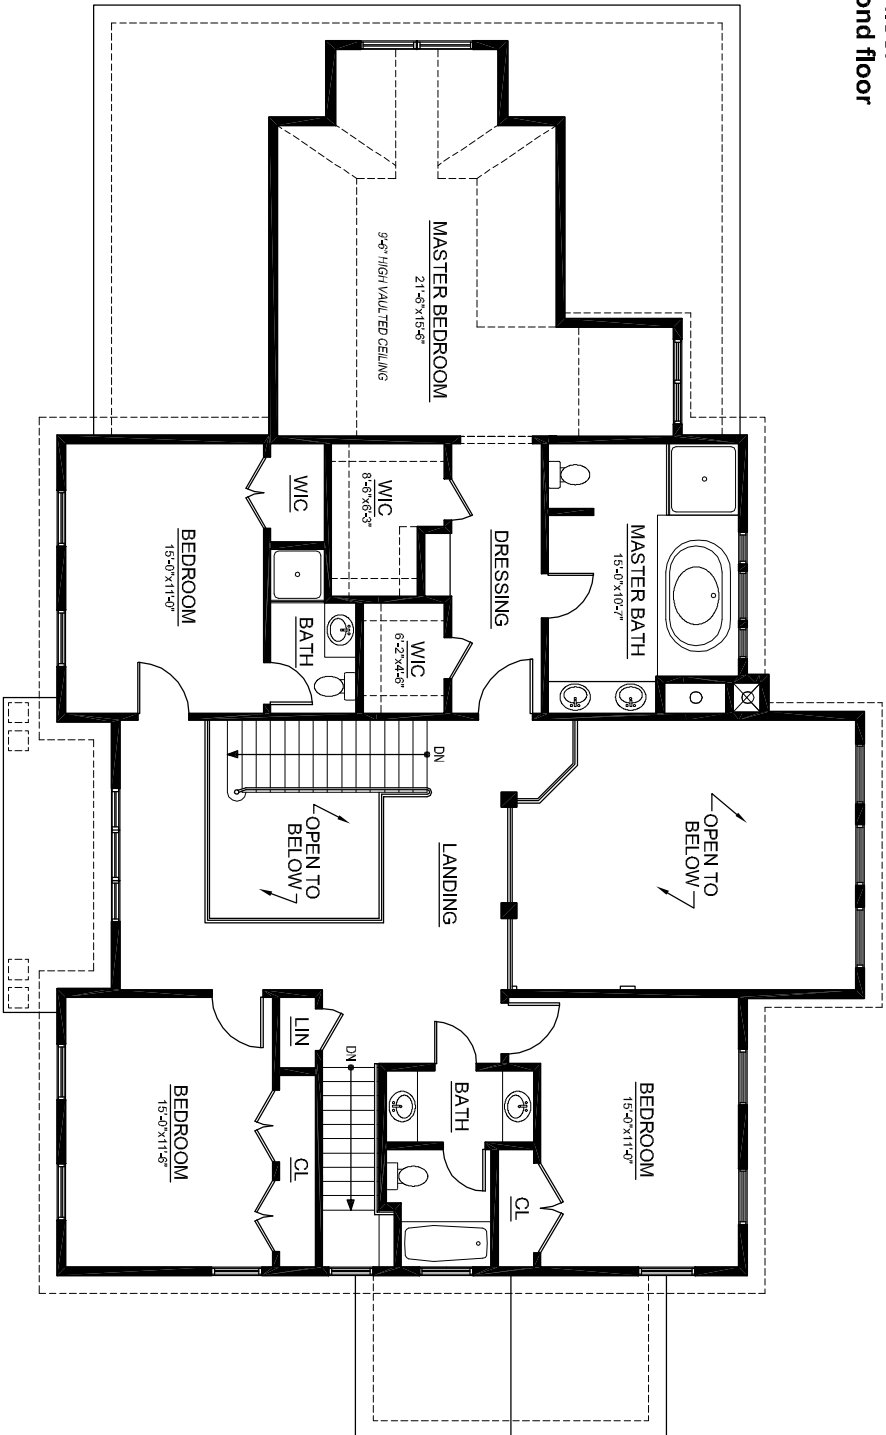

Second floor plan
scale: 3/32"=1'-0"