


# The Manchester

**2,512 sf**


1,148 sf first floor

1,364 sf second floor

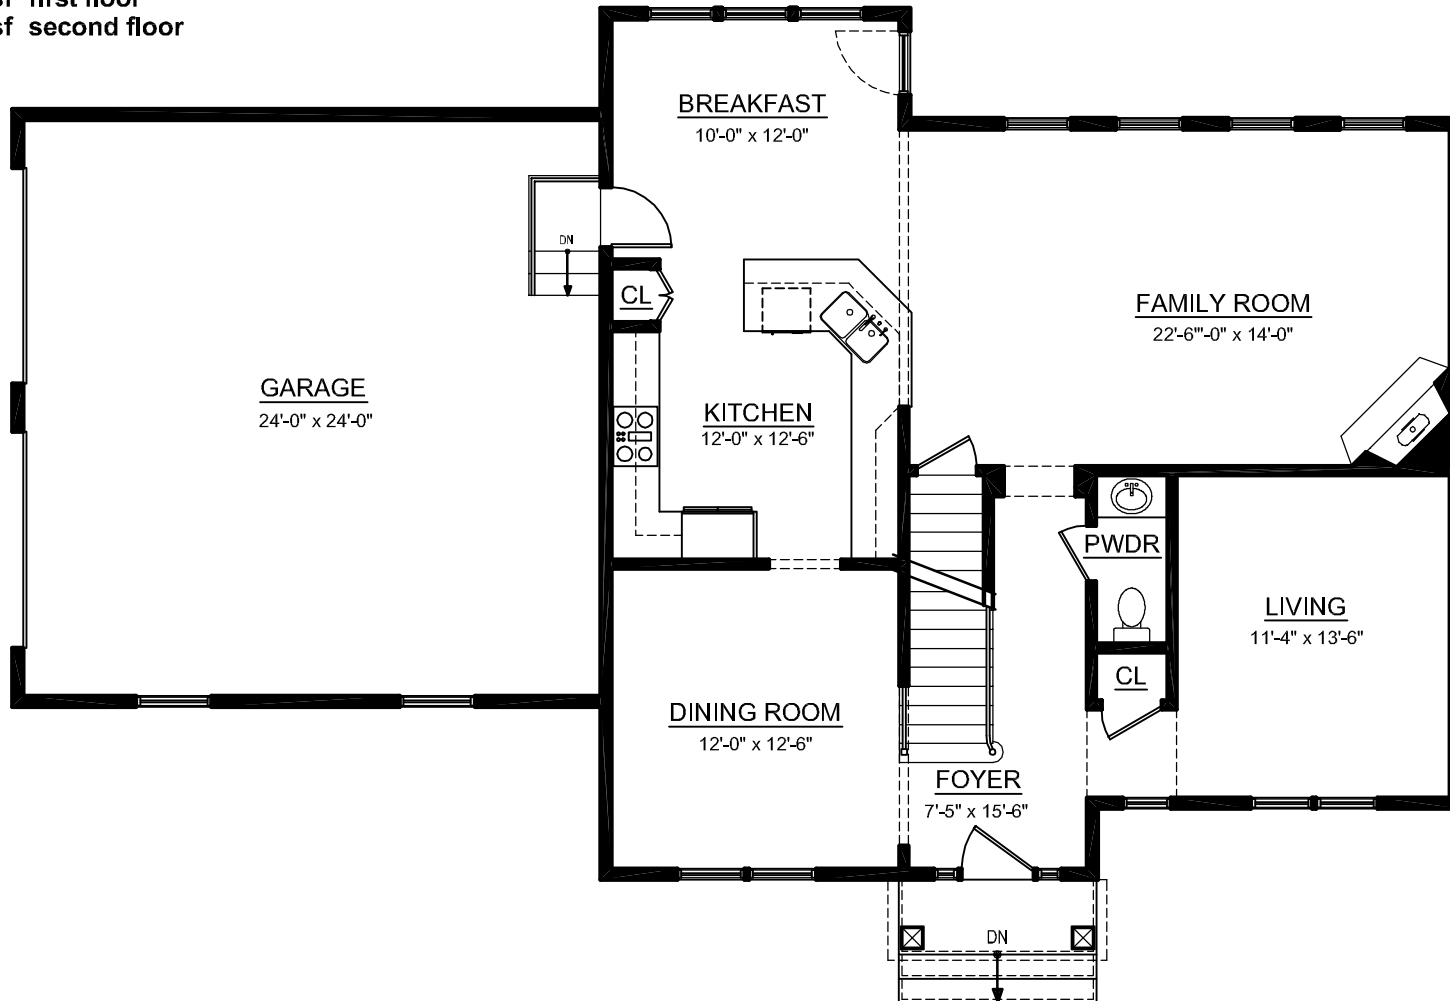

**first floor plan**  
scale: 1/8"=1'-0"

# *The Manchester*

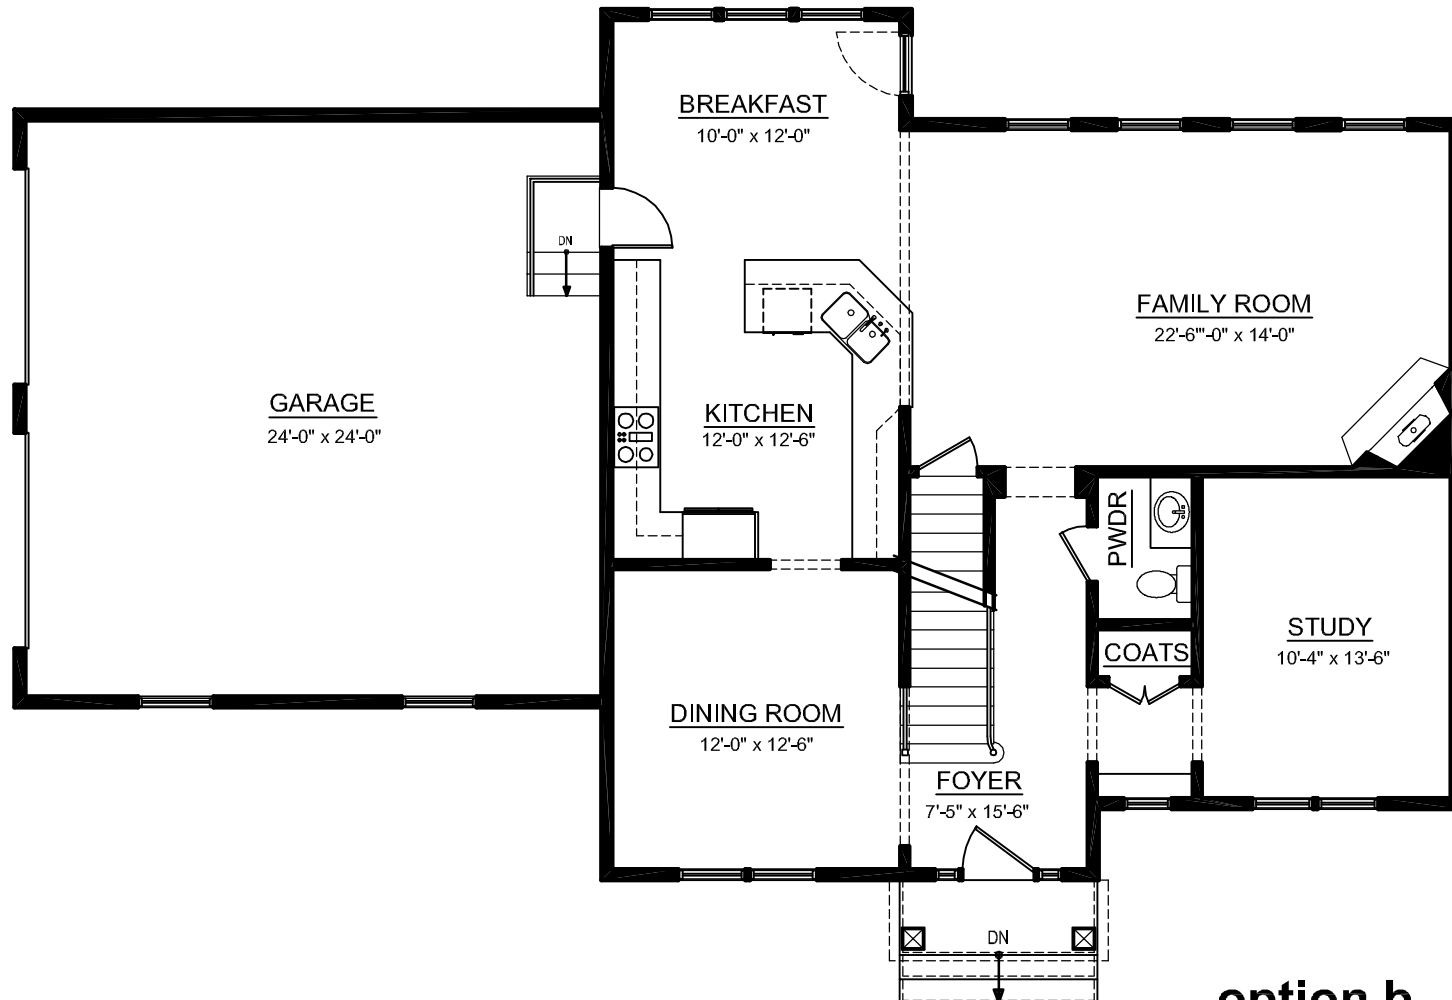

**option b**  
**first floor plan**  
scale: 1/8"=1'-0"

