

PROPOSED
 1st FLOOR PLAN - OPTION A
 3/16" = 1'-0"
 8/13/09

Project # 08019

Architect

Silver Residence


addition / renovation

20 Hull Lane
 Bridgehampton, NY 11932

j. taylor design group LLC
 architecture + interiors

40 Rogers Drive
 New Rochelle, NY 10804
 tel. 914.740.5966
 fax. 914.931.8088

PRINT ON LEGAL SIZE PAPER

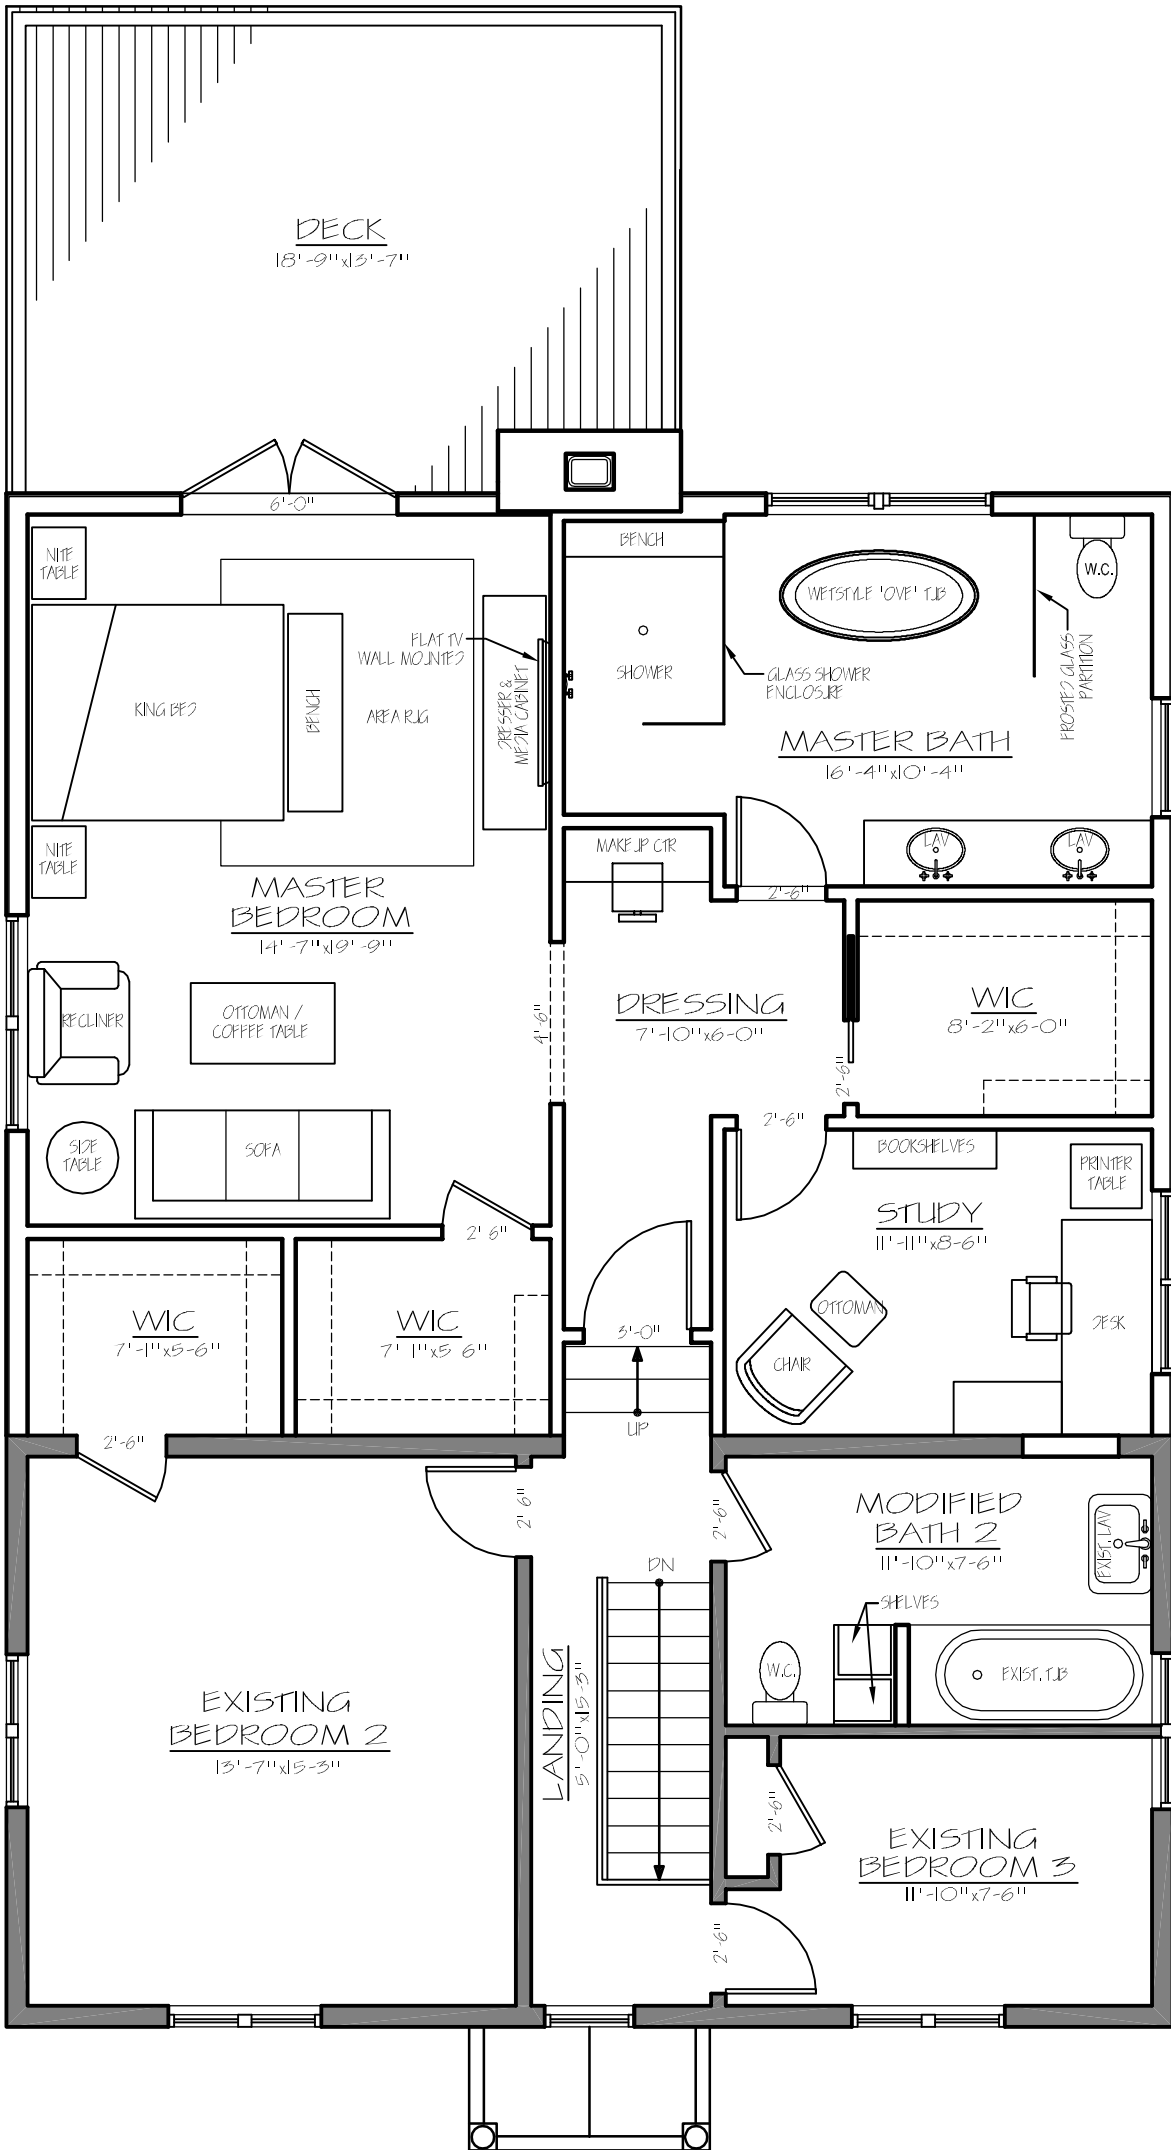

PROPOSED
 2nd FLOOR PLAN
 3/16" = 1'-0" 8/13/09

PRINT ON LEGAL SIZE PAPER

Project # 08019

Architect


Silver Residence

addition / renovation

20 Hull Lane
 Bridgehampton, NY 11932

j. taylor design group LLC
 architecture + interiors

40 Rogers Drive
 New Rochelle, NY 10804
 tel. 914.740.5966
 fax. 914.931.8088

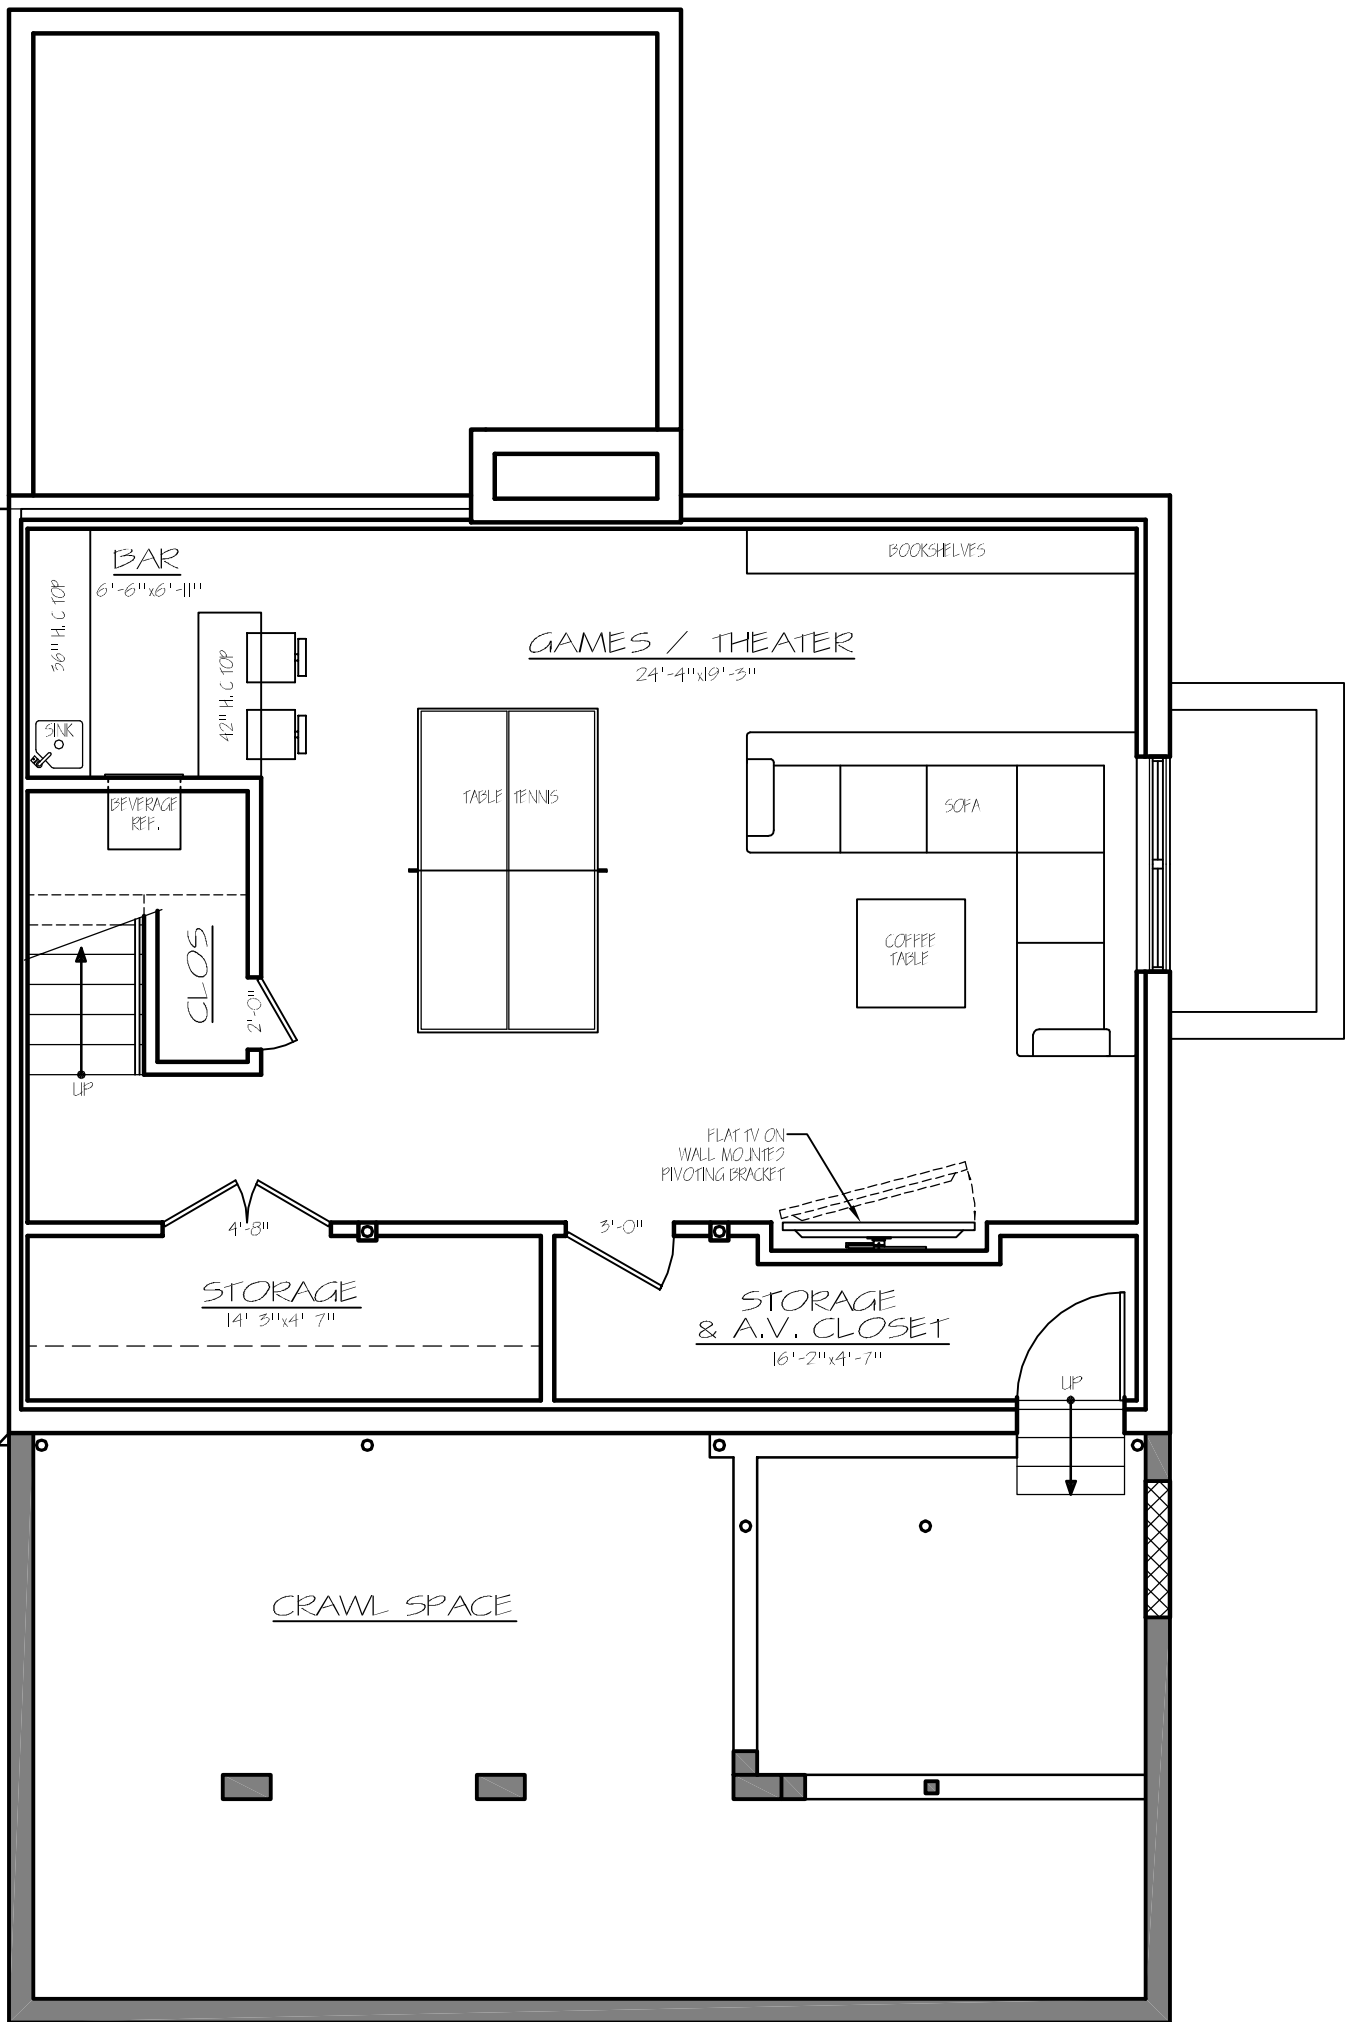

PROPOSED
BASEMENT PLAN
 3/16" = 1'-0" 8/13/09

PRINT ON LEGAL SIZE PAPER

Project # 08019


Architect

Silver Residence
 addition / renovation

20 Hull Lane
 Bridgehampton, NY 11932

j. taylor design group LLC
 architecture + interiors

40 Rogers Drive
 New Rochelle, NY 10804
 tel. 914.740.5966
 fax. 914.931.8088

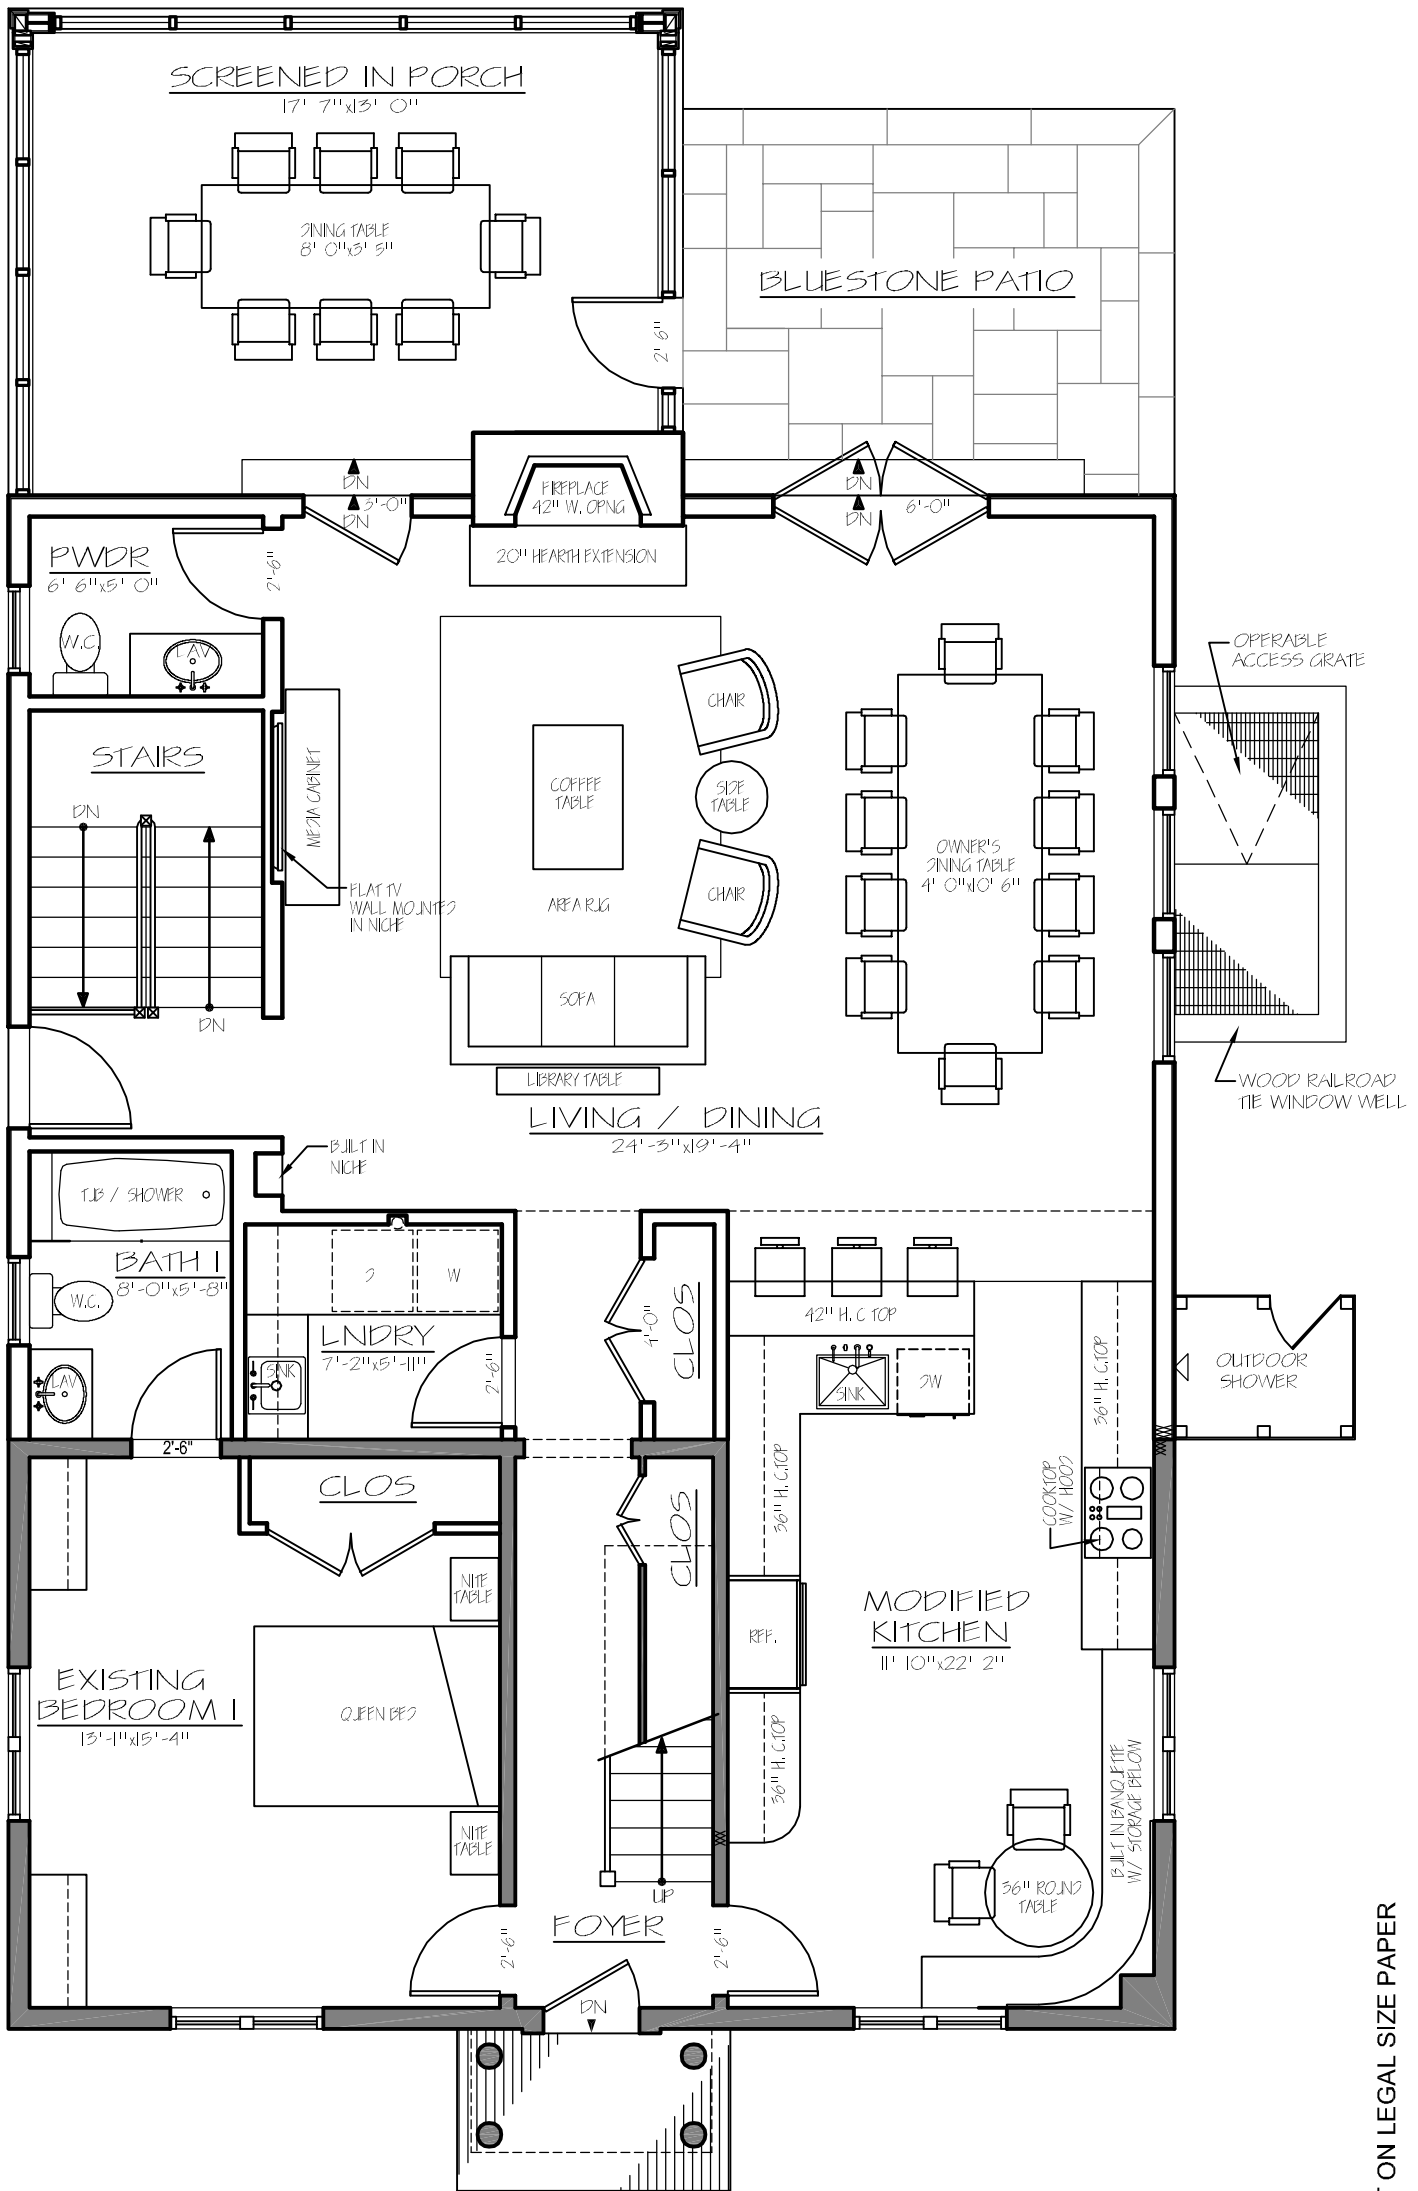

PROPOSED
 1st FLOOR PLAN - OPTION B
 3/16" = 1'-0"
 8/13/09

Project # 08019

Architect

Silver Residence

addition / renovation

j. taylor design group LLC
 architecture + interiors

20 Hull Lane
 Bridgehampton, NY 11932

40 Rogers Drive
 New Rochelle, NY 10804
 tel. 914.740.5966
 fax. 914.931.8088

PRINT ON LEGAL SIZE PAPER