


The Duxbury


3,489 sf
1,836 sf first floor
1,653 sf second floor

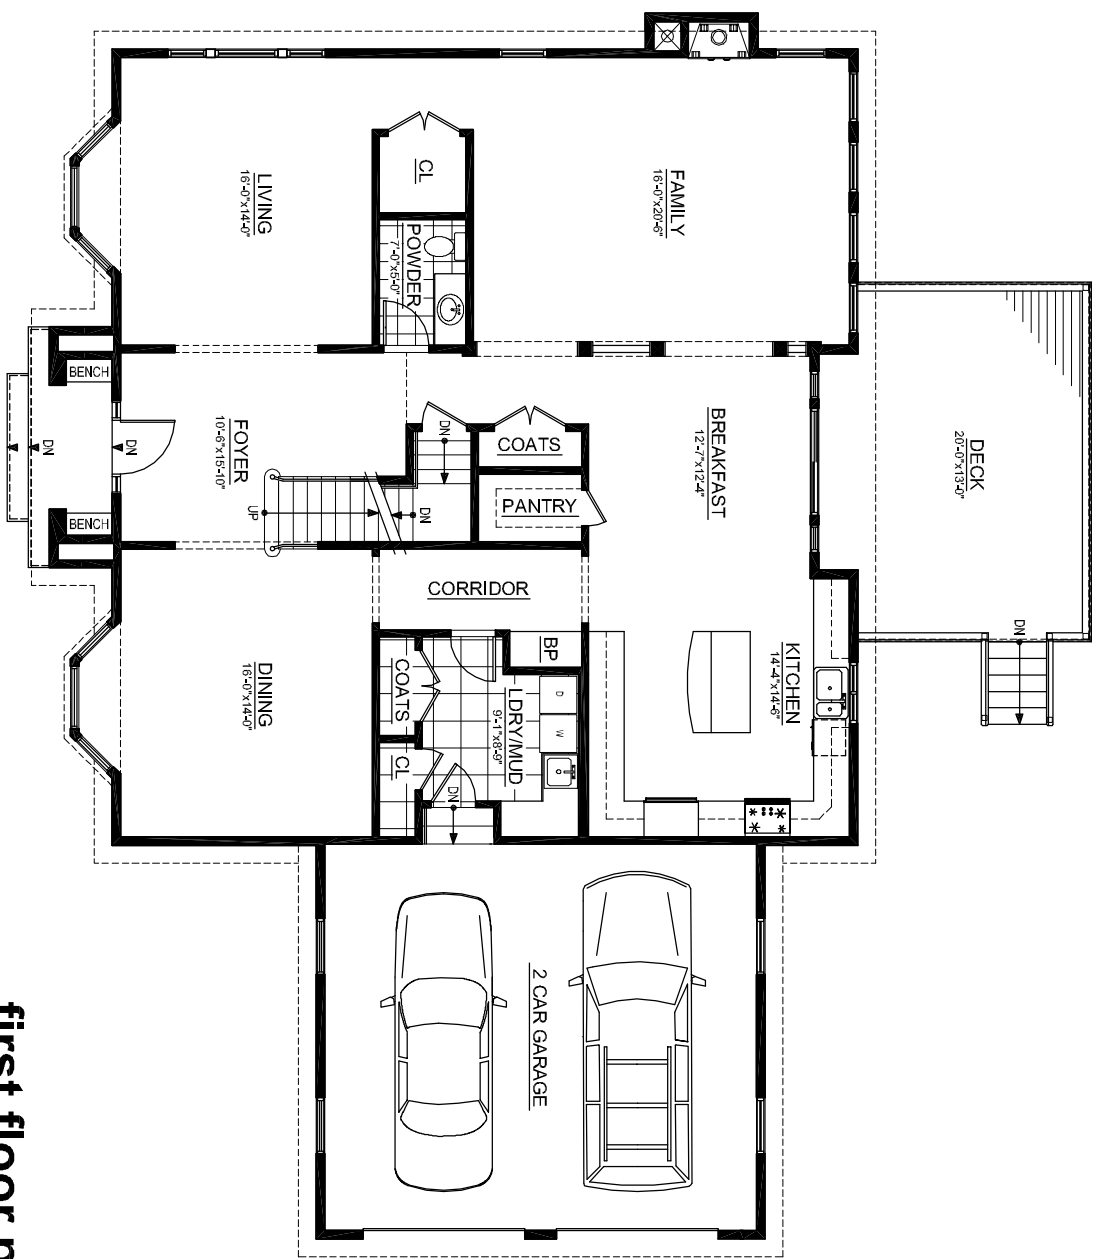

first floor plan
scale: 3/32"=1'-0"

The Duxbury


4,048 s.f.

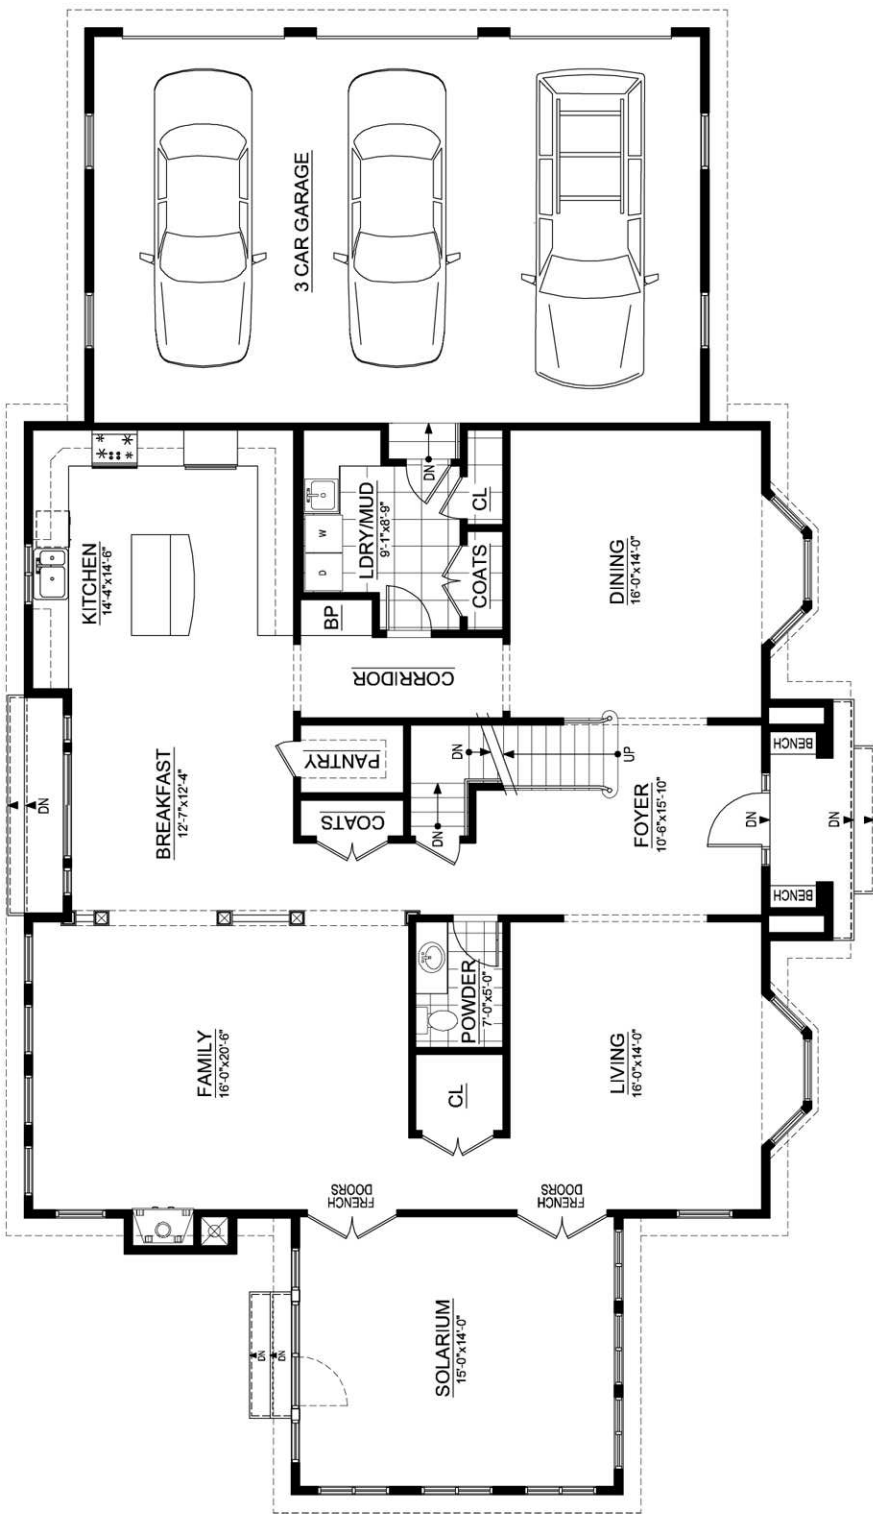

first floor plan
2,120 s.f.

The Duxbury


3,489 sf
1,836 sf first floor
1,653 sf second floor

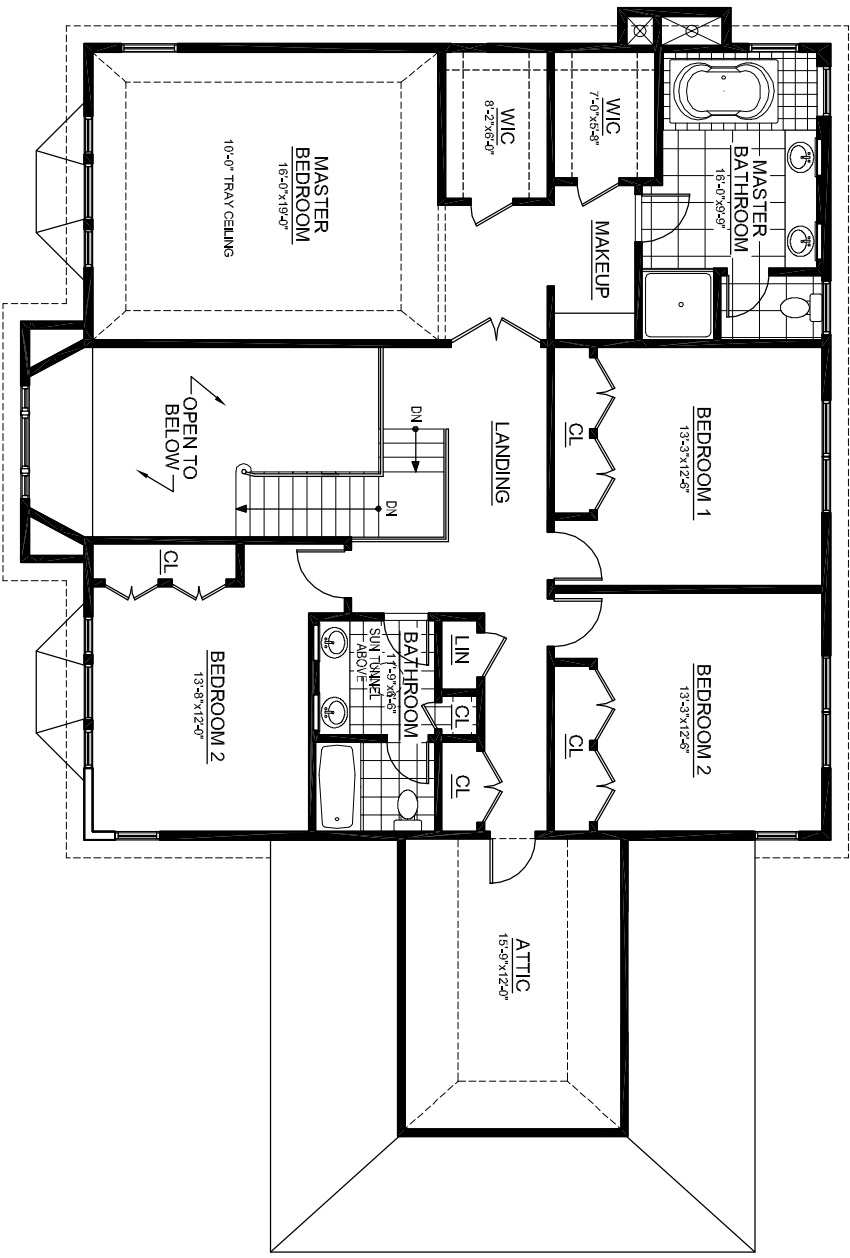

Second floor plan
scale: 3/32"=1'-0"

The Duxbury

4,048 s.f.

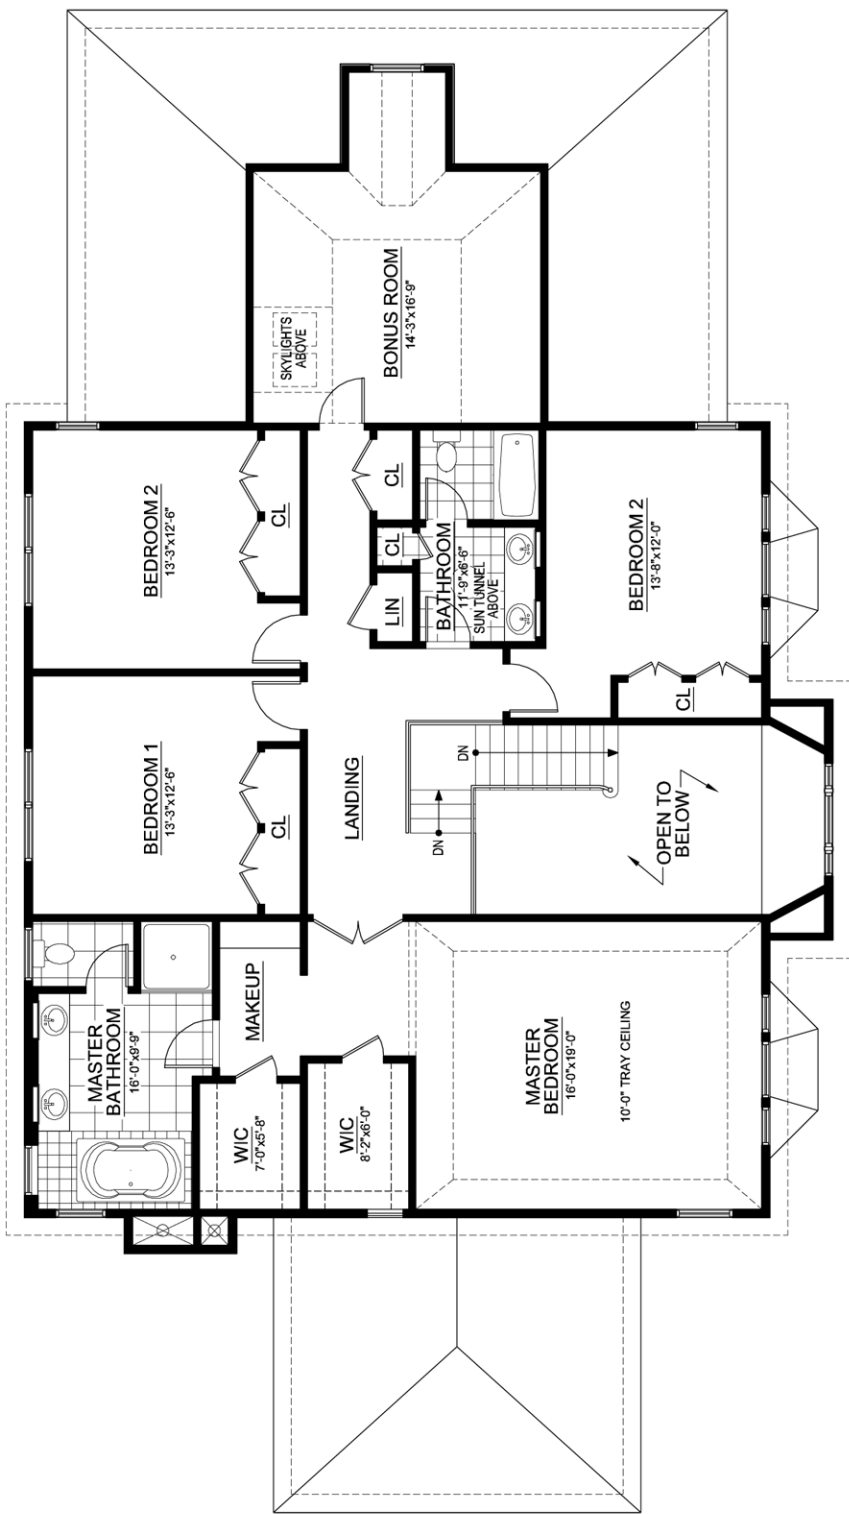

second floor plan
1,928 s.f.

The Duxbury


with bonus room

3,727 sf

1,836 sf first floor

1,653 sf second floor

238 sf bonus room

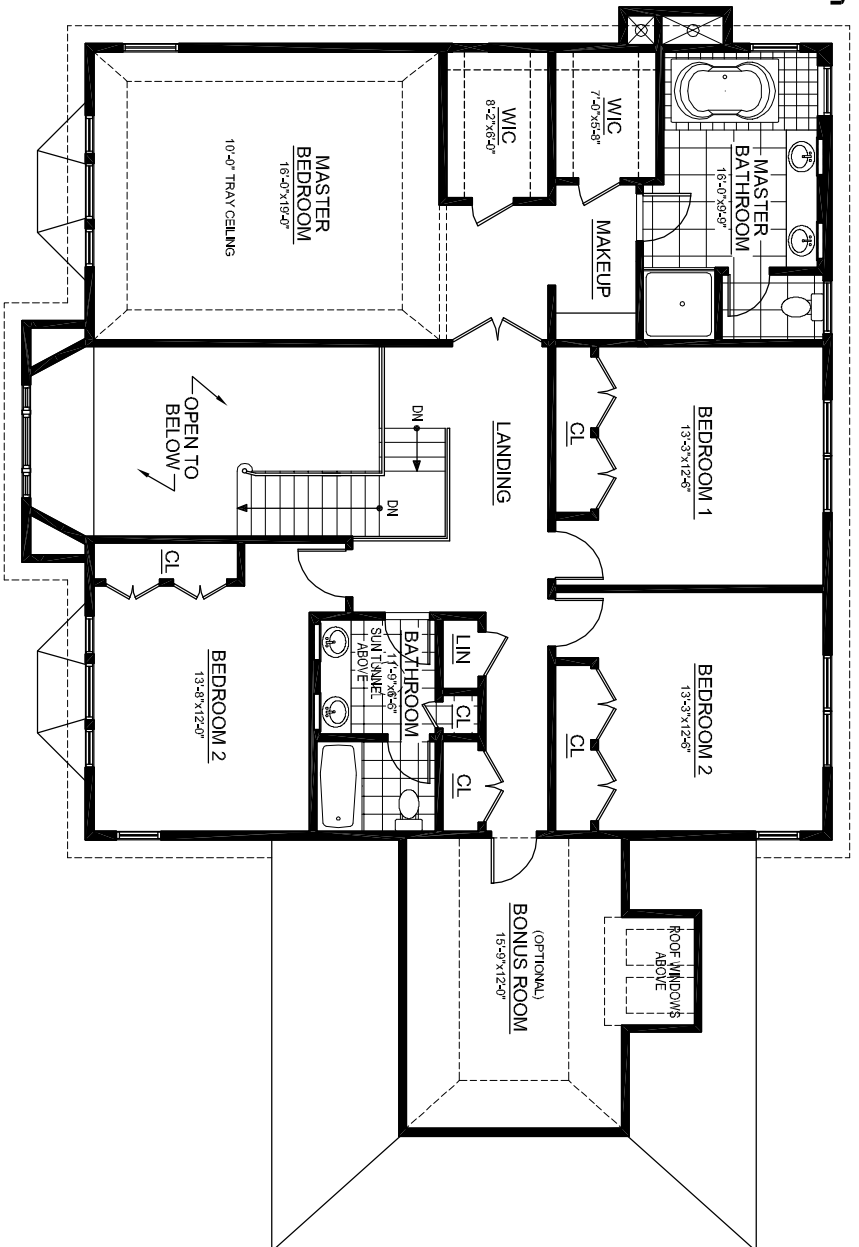

Second floor plan
scale: 3/32"=1'-0"